


E1000.000
N773.000

E1000.000
N773.000

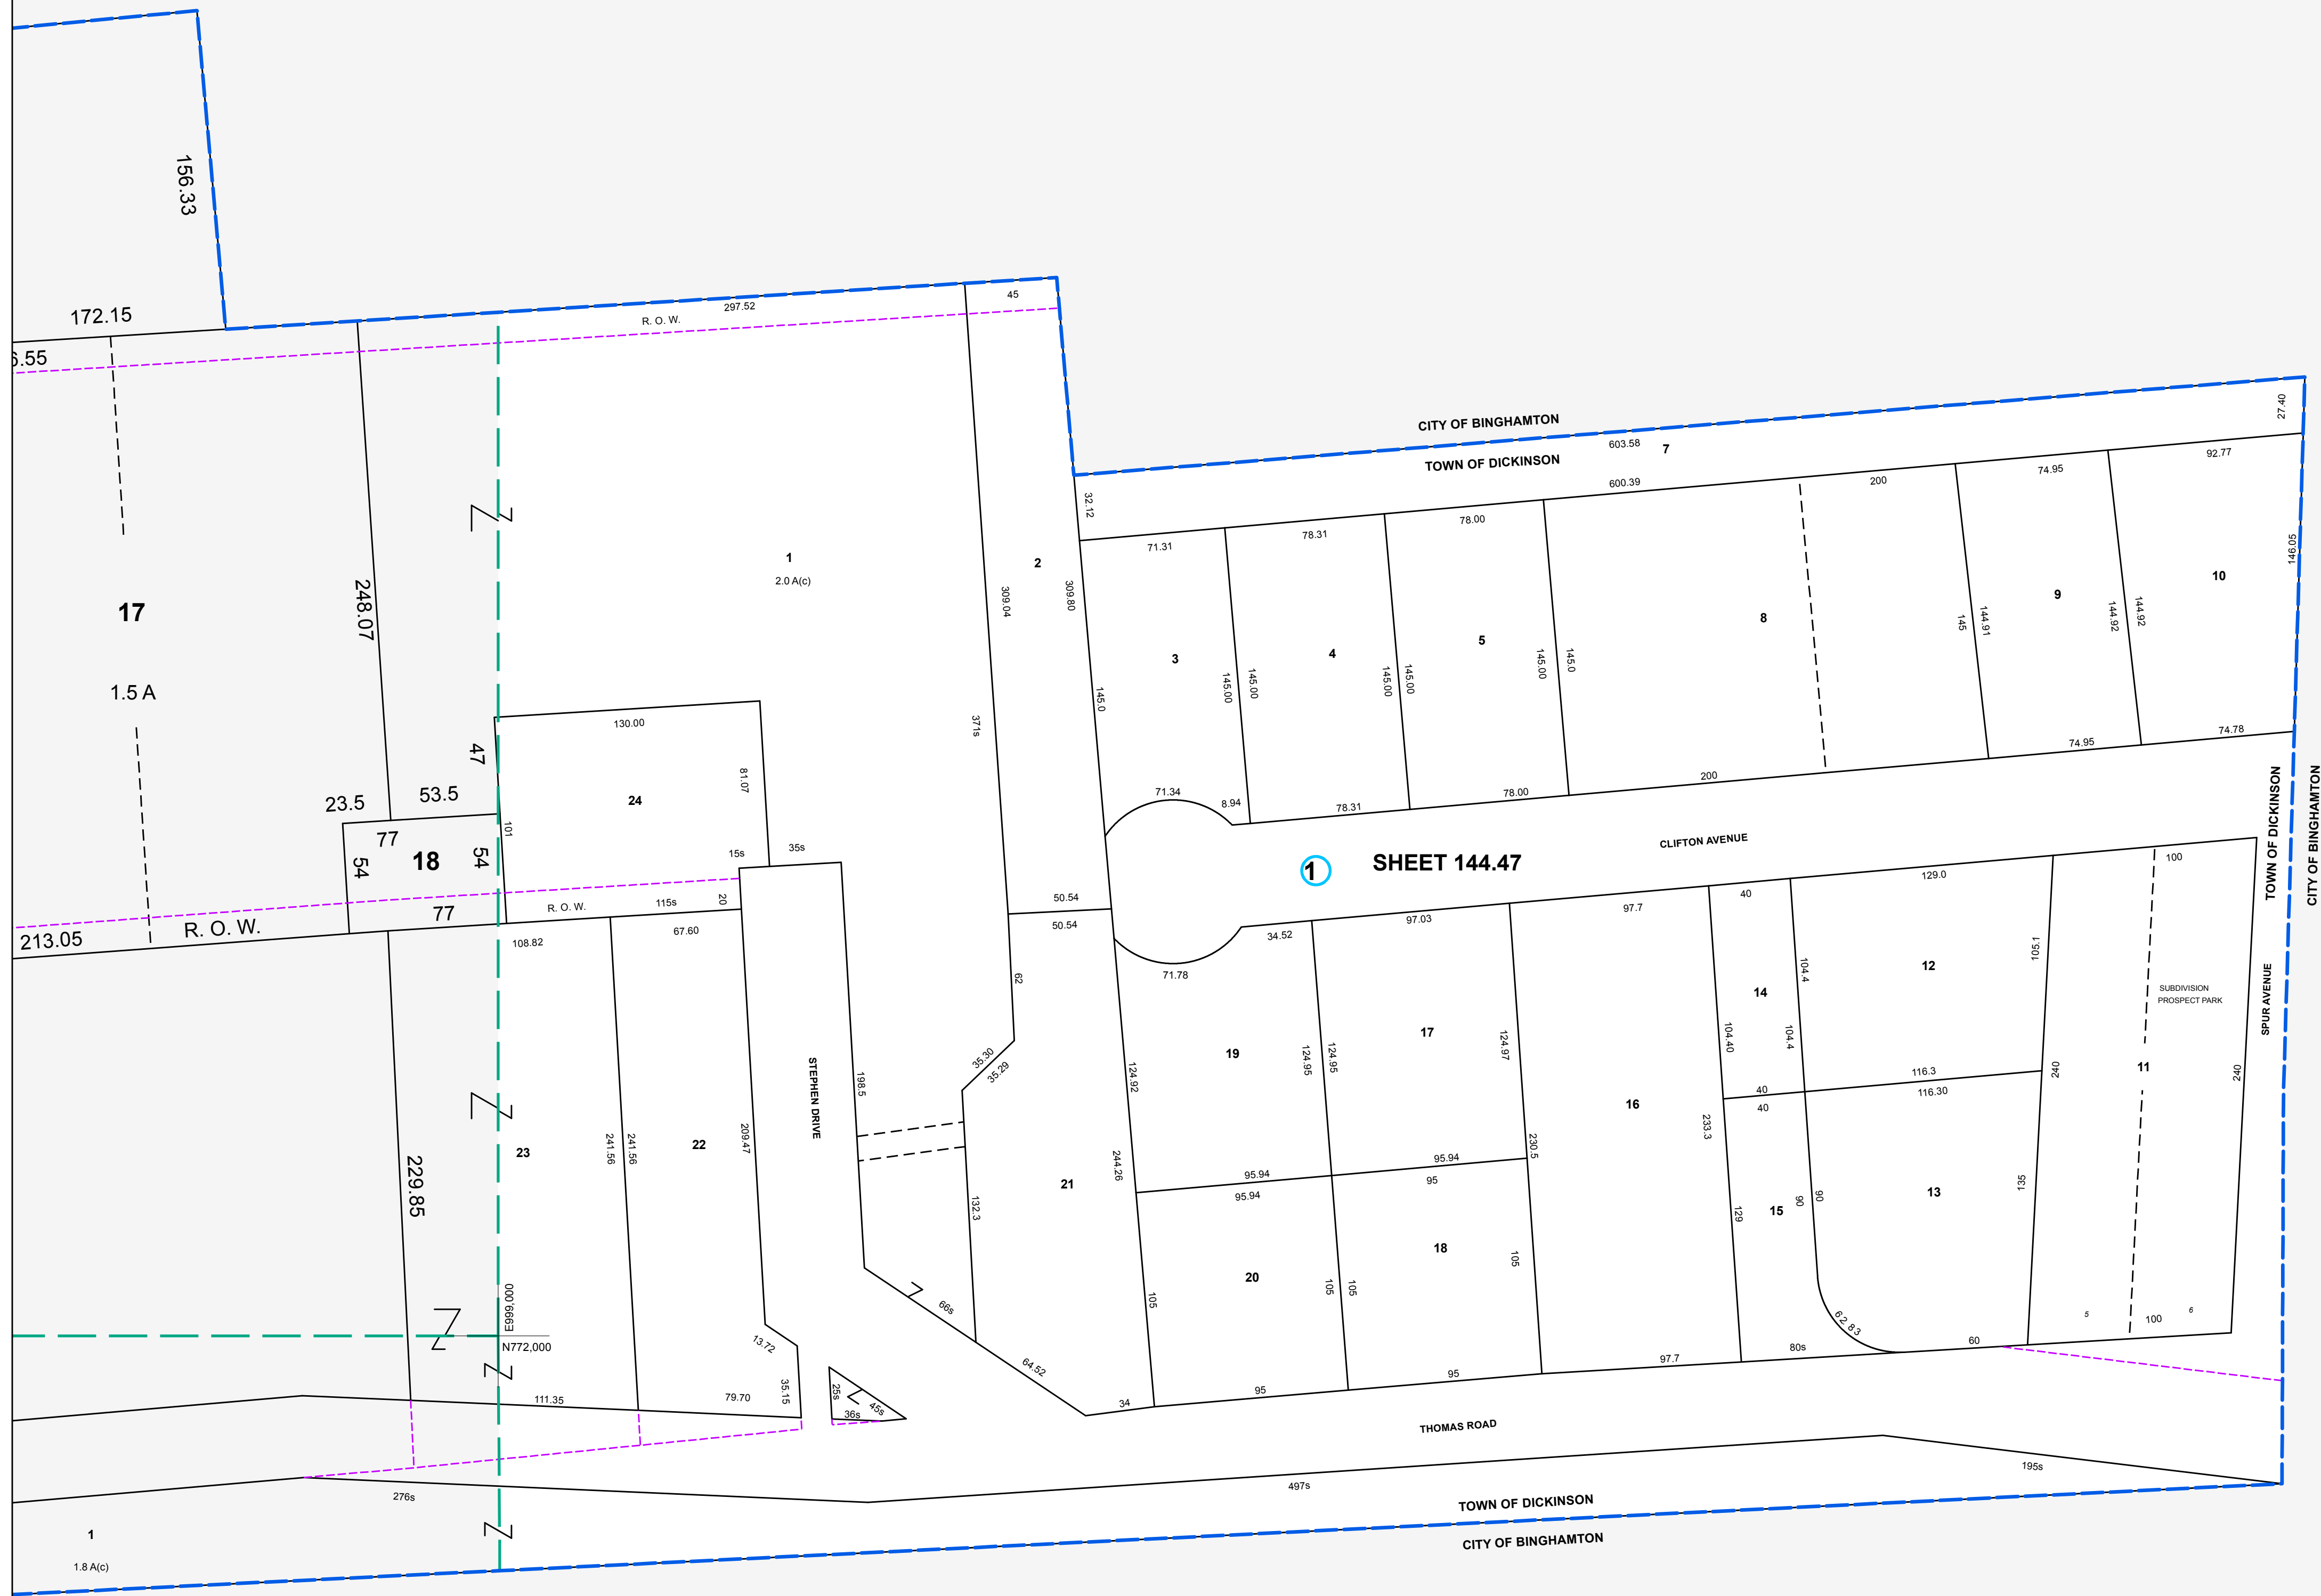

E1000.000
N772.000



MAP REVISIONS		
DATE	MADE BY	REVISIONS
3/4/1997	TR	COMB. 144.47-1-6 WITH 144.47-1-8

SCHOOL DISTRICT AND SPECIAL DISTRICTS	
FIRE: PROSPECT TERRACE FIRE DISTRICT	SCHOOL: JOHNSON CITY SCHOOL DISTRICT

LEGEND	
PROPERTY LINE	RAILROAD
RIGHT OF WAY LINE	STREAM
MUNICIPAL BOUNDARY	BLOCK LIMIT
SUBDIVISION LIMIT	SCHOOL DISTRICT LINE
COUNTY LINE	FIRE DISTRICT LINE
ORIGINAL LOT LINE	

DENOTES COMMON OWNER	TAX MAP PARCEL NUMBER	08.00-1-10
PARCEL NUMBER	CALCULATED ACREAGE	20.5 A(c)
ORIGINAL SUBD LOT NUMBER	DEED ACREAGE	20.5 A
TAX MAP BLOCK NUMBER	SCALED DIMENSION (FEET)	150 (S)
	DEED DIMENSION (FEET)	150
	COORDINATE LOCATOR	*

1983 North American Datum
New York State Plane, Central Zone

THIS MAP WAS PRODUCED FOR TAX PURPOSES ONLY AND IS NOT TO BE REPRODUCED OR USED FOR SURVEYING OR CONVEYANCING

CITY	OF	BINGHAMTON
144.09		CITY
OF	BINGHAMTON	BINGHAMTON

TAX MAP
TOWN OF DICKINSON
BROOME COUNTY, NEW YORK

MAP DATE: 12/7/1994

GRAPHIC SCALE - 1" = 50'