

E1508.000
N774.000

E1508.000
N772.000

23
165.0 A


Z

E1501.000
N774.000

TOWNSHIP OF DICKINSON
CITY OF BINGHAMTON

SHEET 145.09

1

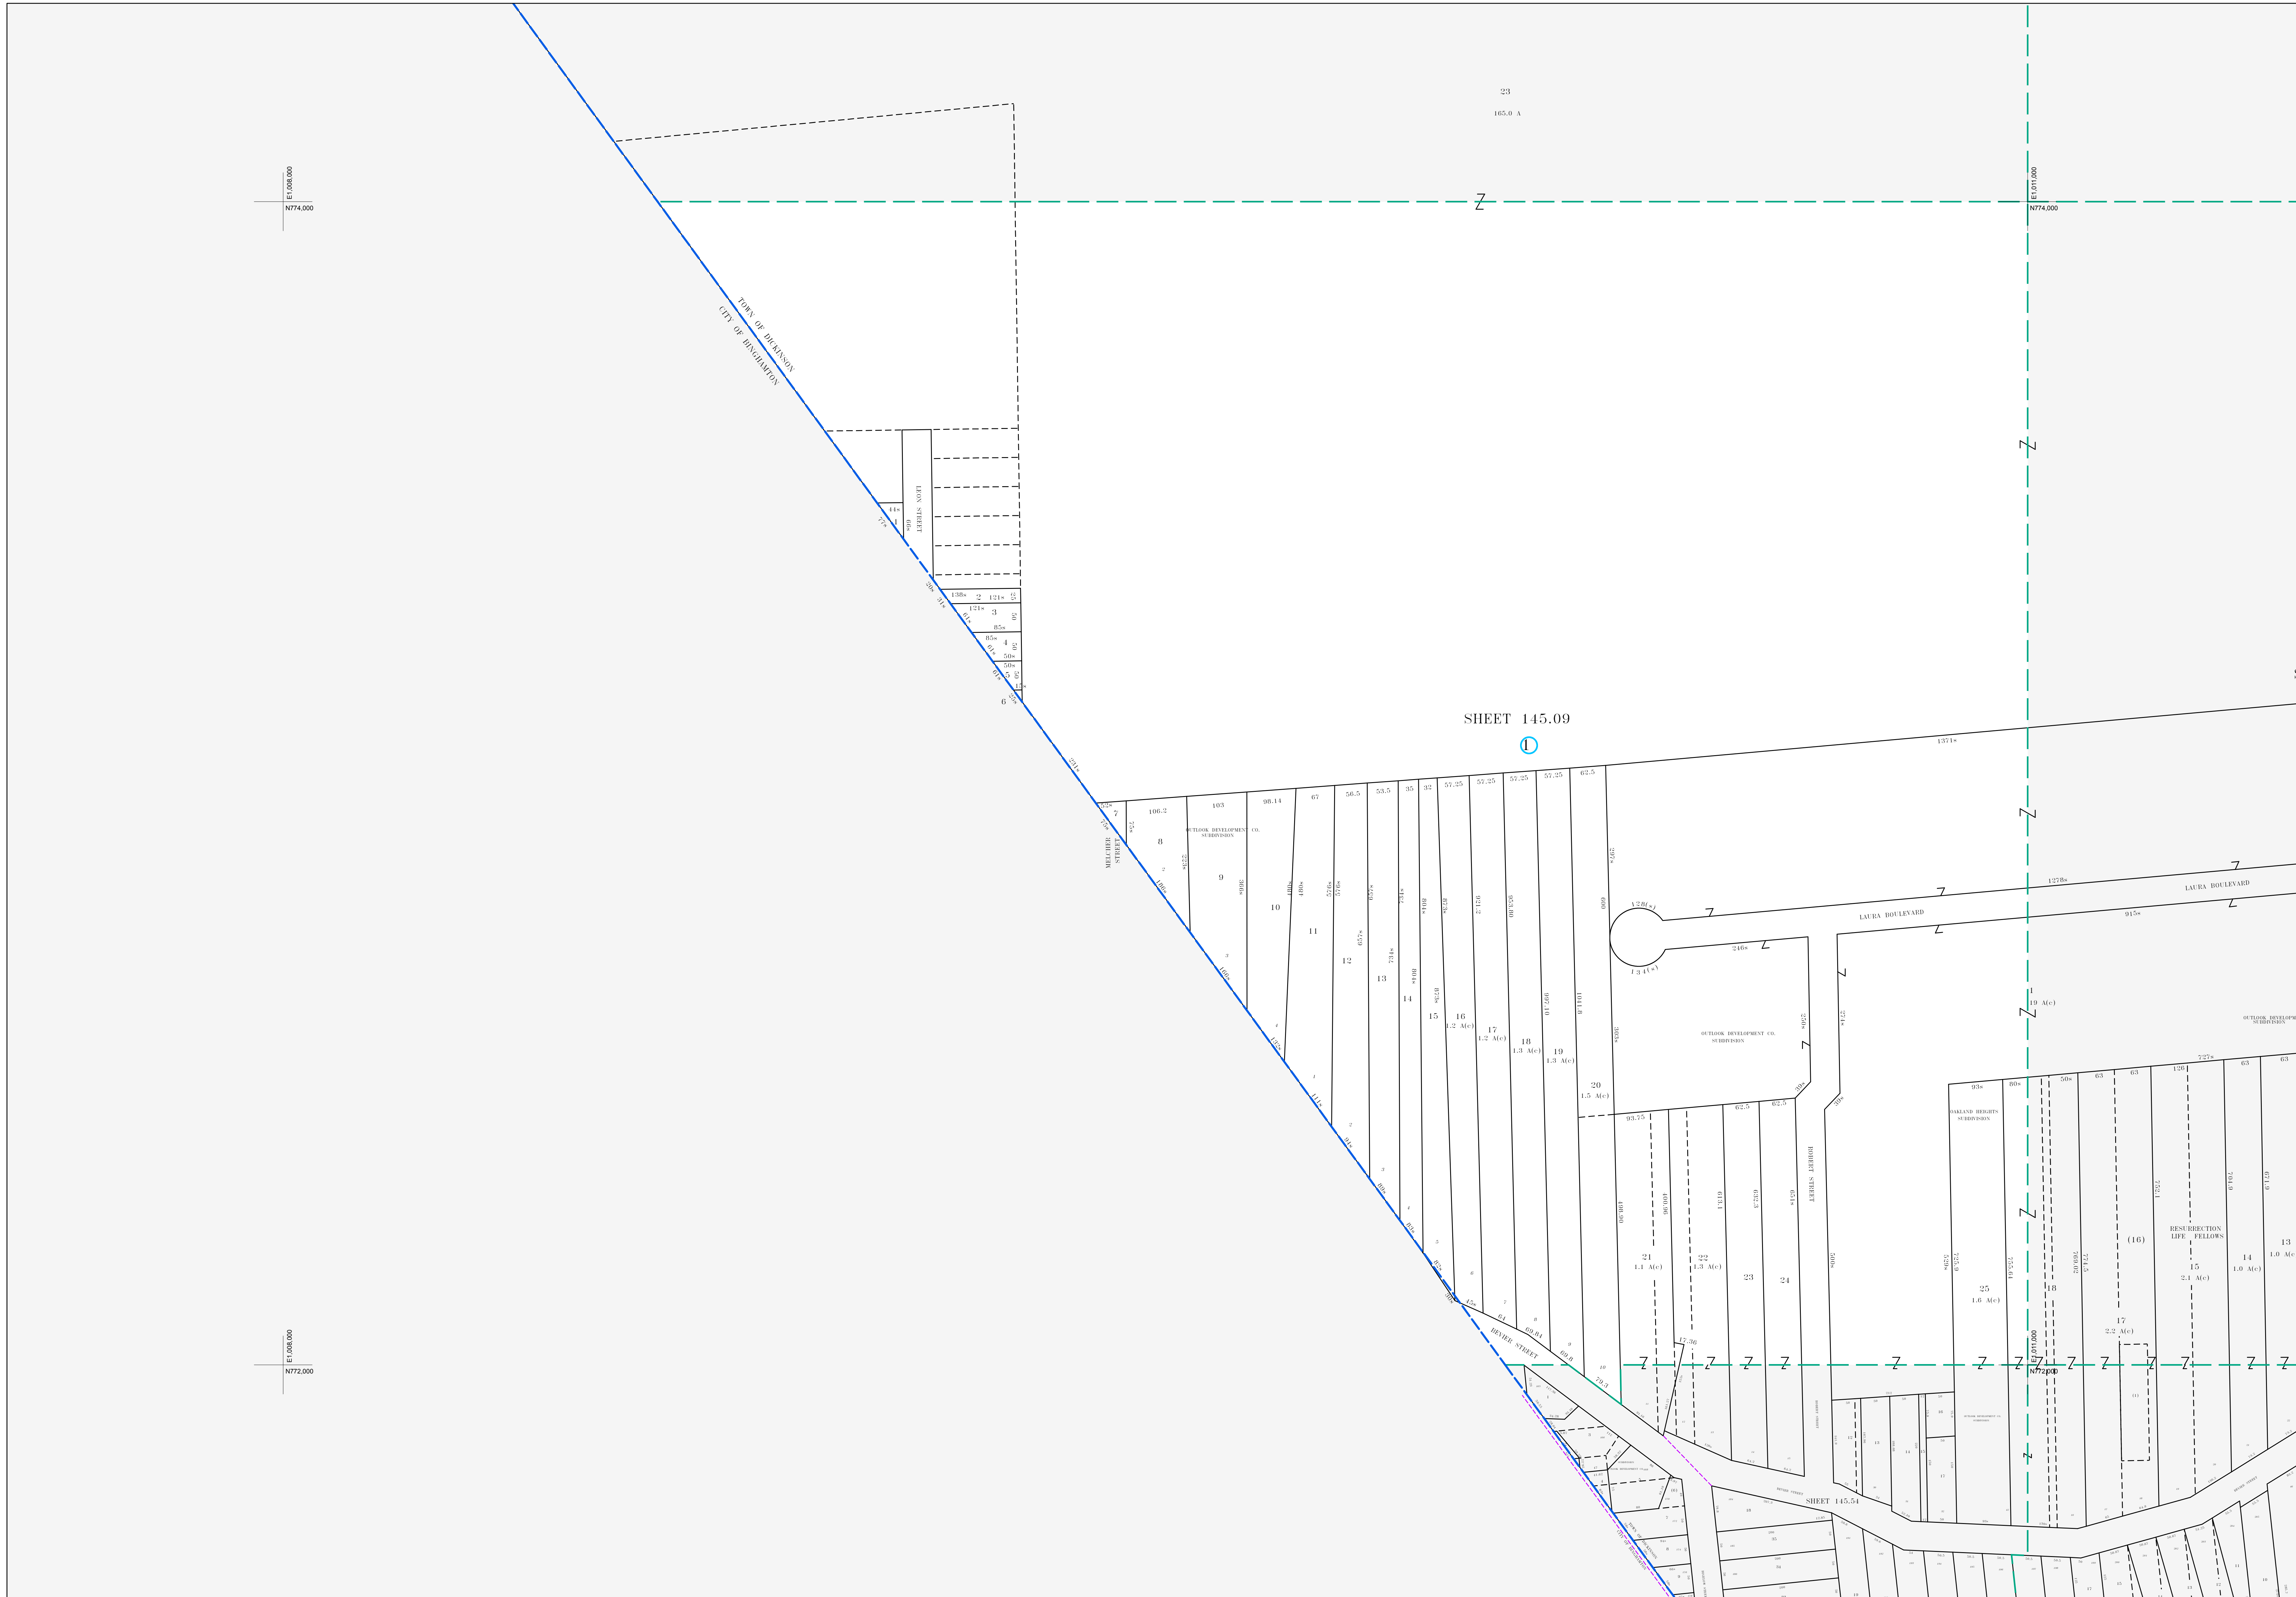

MAP REVISIONS		
DATE	MADE BY	REVISIONS

SCHOOL DISTRICT AND SPECIAL DISTRICTS	
FIRE: PORT DICKINSON FIRE DISTRICT	SCHOOL: CHENANGO VALLEY SCHOOL DISTRICT

LEGEND	
PROPERTY LINE	———
RIGHT OF WAY LINE	———
MUNICIPAL BOUNDARY	-----
SUBDIVISION LIMIT	-----
COUNTY LINE	-----
ORIGINAL LOT LINE	-----
RAILROAD	———
STREAM	~~~~~
BLOCK LIMIT	-----
SCHOOL DISTRICT LINE	-----
FIRE DISTRICT LINE	-----
DENOTES COMMON OWNER	———
PARCEL NUMBER	10
ORIGINAL SUBID NUMBER	10
TAX MAP BLOCK NUMBER	1

1983 North American Datum New York State Plane, Central Zone	
TAX MAP PARCEL NUMBER	08.00-1-10
CALCULATED ACREAGE	20.5 A(c)
DEED ACREAGE	20.5 A
SCALED DIMENSION (FEET)	150 (3)
DEED DIMENSION (FEET)	150
COORDINATE LOCATOR	*

TOWN OF DICKINSON BROOME COUNTY, NEW YORK	
CITY	145.05 145.06
OF	145.10
BINGHAMTON	145.54 145.55

TAX MAP	
CITY	145.05 145.06
OF	145.10
BINGHAMTON	145.54 145.55

MAP DATE 12/7/1994

GRAPHIC SCALE - 1" = 100'

145.09