


E560.000
N780.000

E560.000
N780.000

E560.000
N776.000

E560.000
N776.000

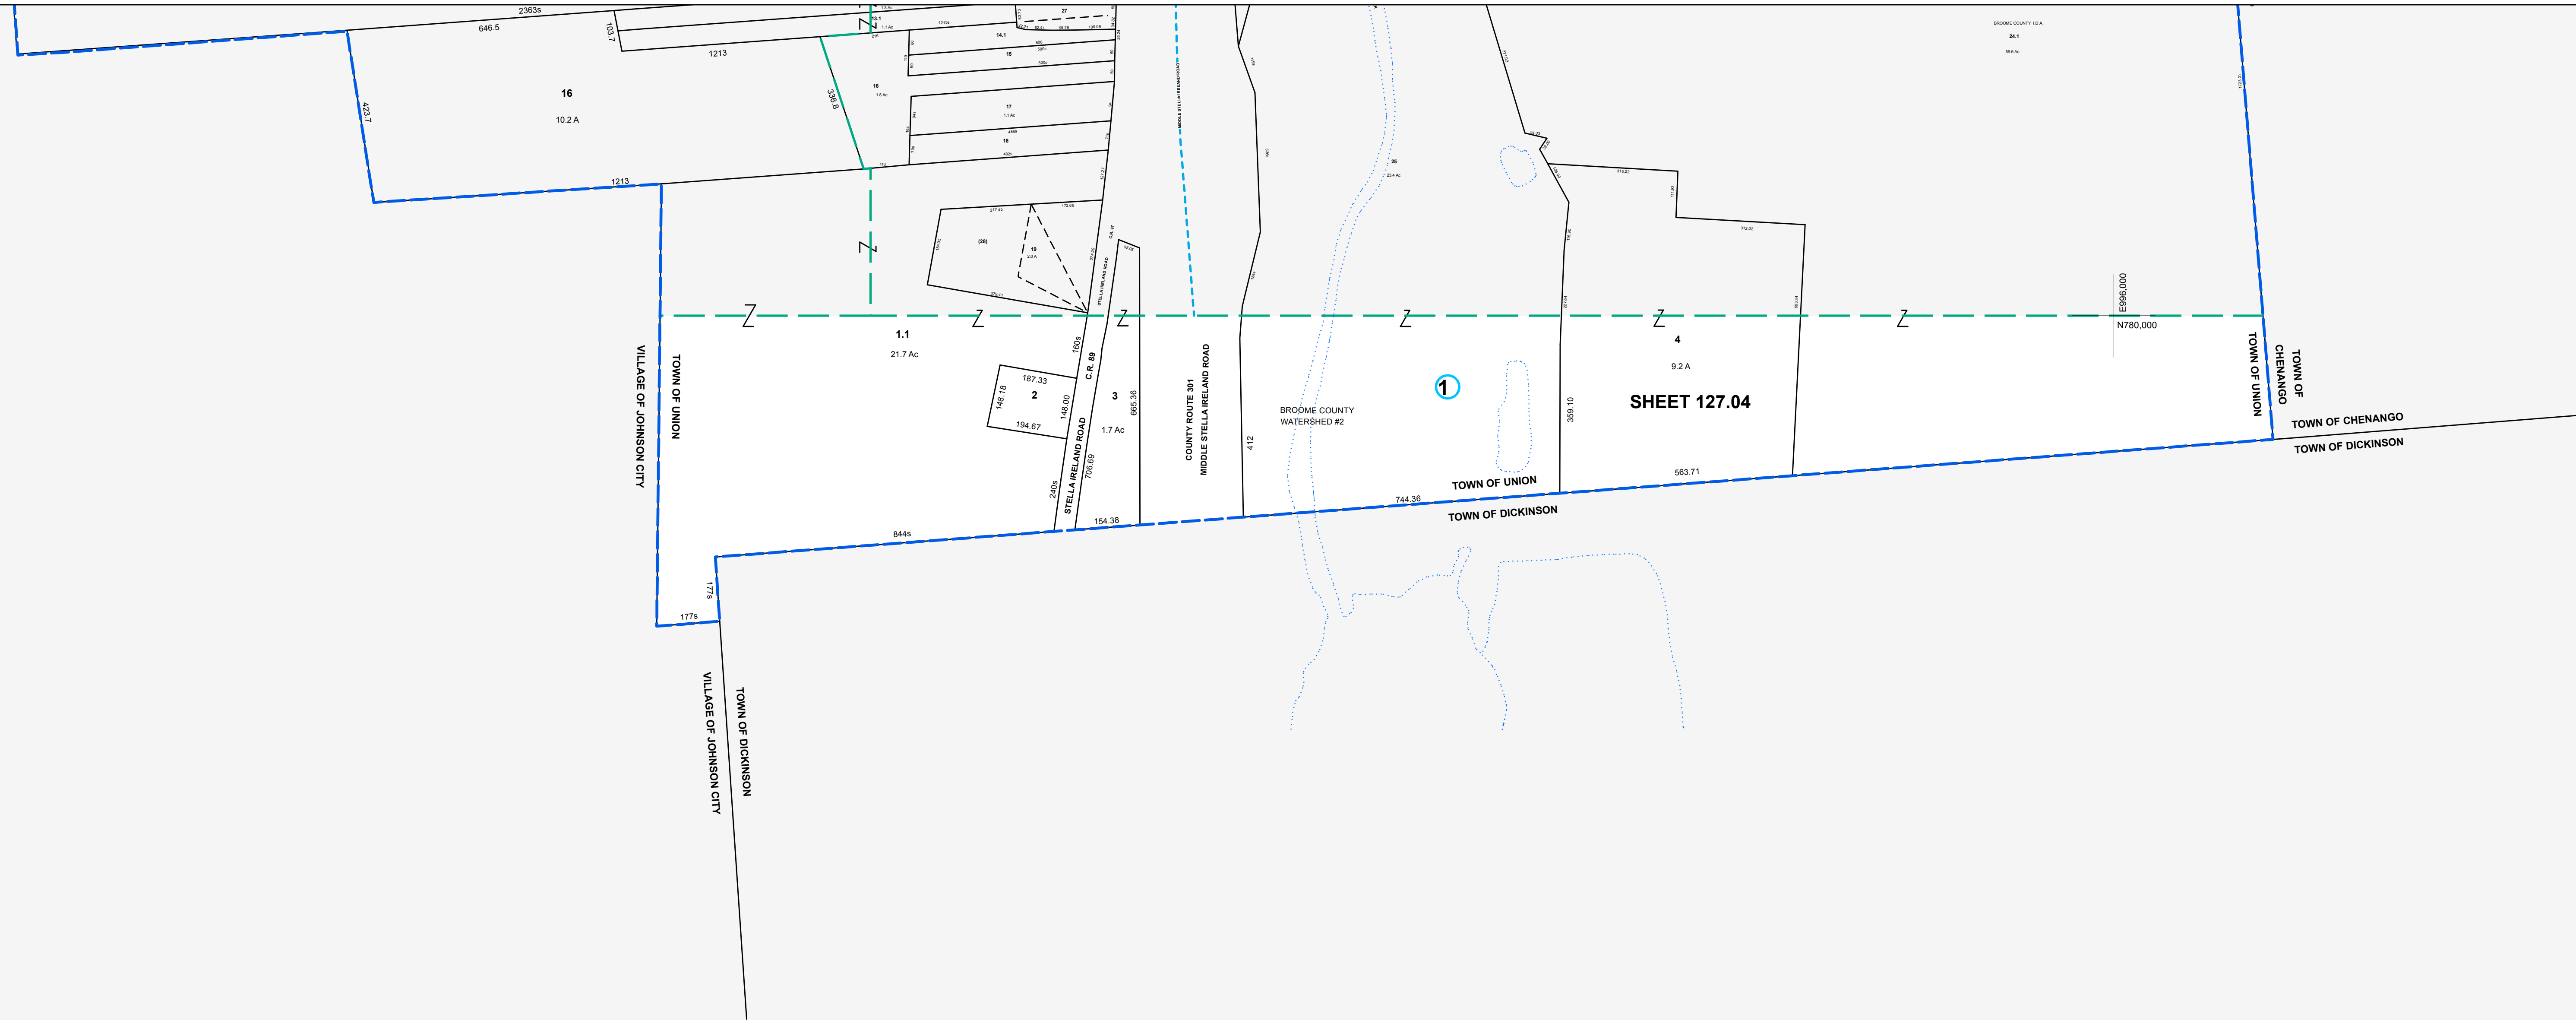

MAP REVISIONS		
DATE	MADE BY	REVISIONS
8/2/2001	DC	127.04-1-4 OUT OF 127.12-2-24

SCHOOL DISTRICT AND SPECIAL DISTRICTS	
FIRE: CHOCONUT CENTER FIRE DISTRICT	SCHOOL: JOHNSON CITY SCHOOL DISTRICT

LEGEND	
PROPERTY LINE	———
RIGHT OF WAY LINE	———
MUNICIPAL BOUNDARY	-----
SUBDIVISION LIMIT	-----
COUNTY LINE	-----
ORIGINAL LOT LINE	-----
RAILROAD	———
STREAM	~~~~~
BLOCK LIMIT	-----
SCHOOL DISTRICT LINE	-----
FIRE DISTRICT LINE	-----
DENOTES COMMON OWNER	①
PARCEL NUMBER	10
ORIGINAL SUBD LOT NUMBER	10
TAX MAP BLOCK NUMBER	①

TAX MAP PARCEL NUMBER	08.00-1-10
CALCULATED ACREAGE	20.5 A(±)
DEED ACREAGE	20.5 A
SCALED DIMENSION (FEET)	150 (±)
DEED DIMENSION (FEET)	150
COORDINATE LOCATOR	*

1983 North American Datum
New York State Plane, Central Zone

THIS MAP WAS PRODUCED FOR TAX PURPOSES ONLY AND IS NOT TO BE REPRODUCED OR USED FOR SURVEYING OR CONVEYANCING

127.02	127.12	TOWN OF
VILLAGE OF	CHENANGO	
JOHNSON CI.	TOWN OF	DICKINSON

TAX MAP
TOWN OF UNION
BROOME COUNTY, NEW YORK

200 0 200 400 600

MAP DATE 8/10/1995 GRAPHIC SCALE - 1" = 200'

127.04