


E893.000
N764.000

E896.000
N764.000

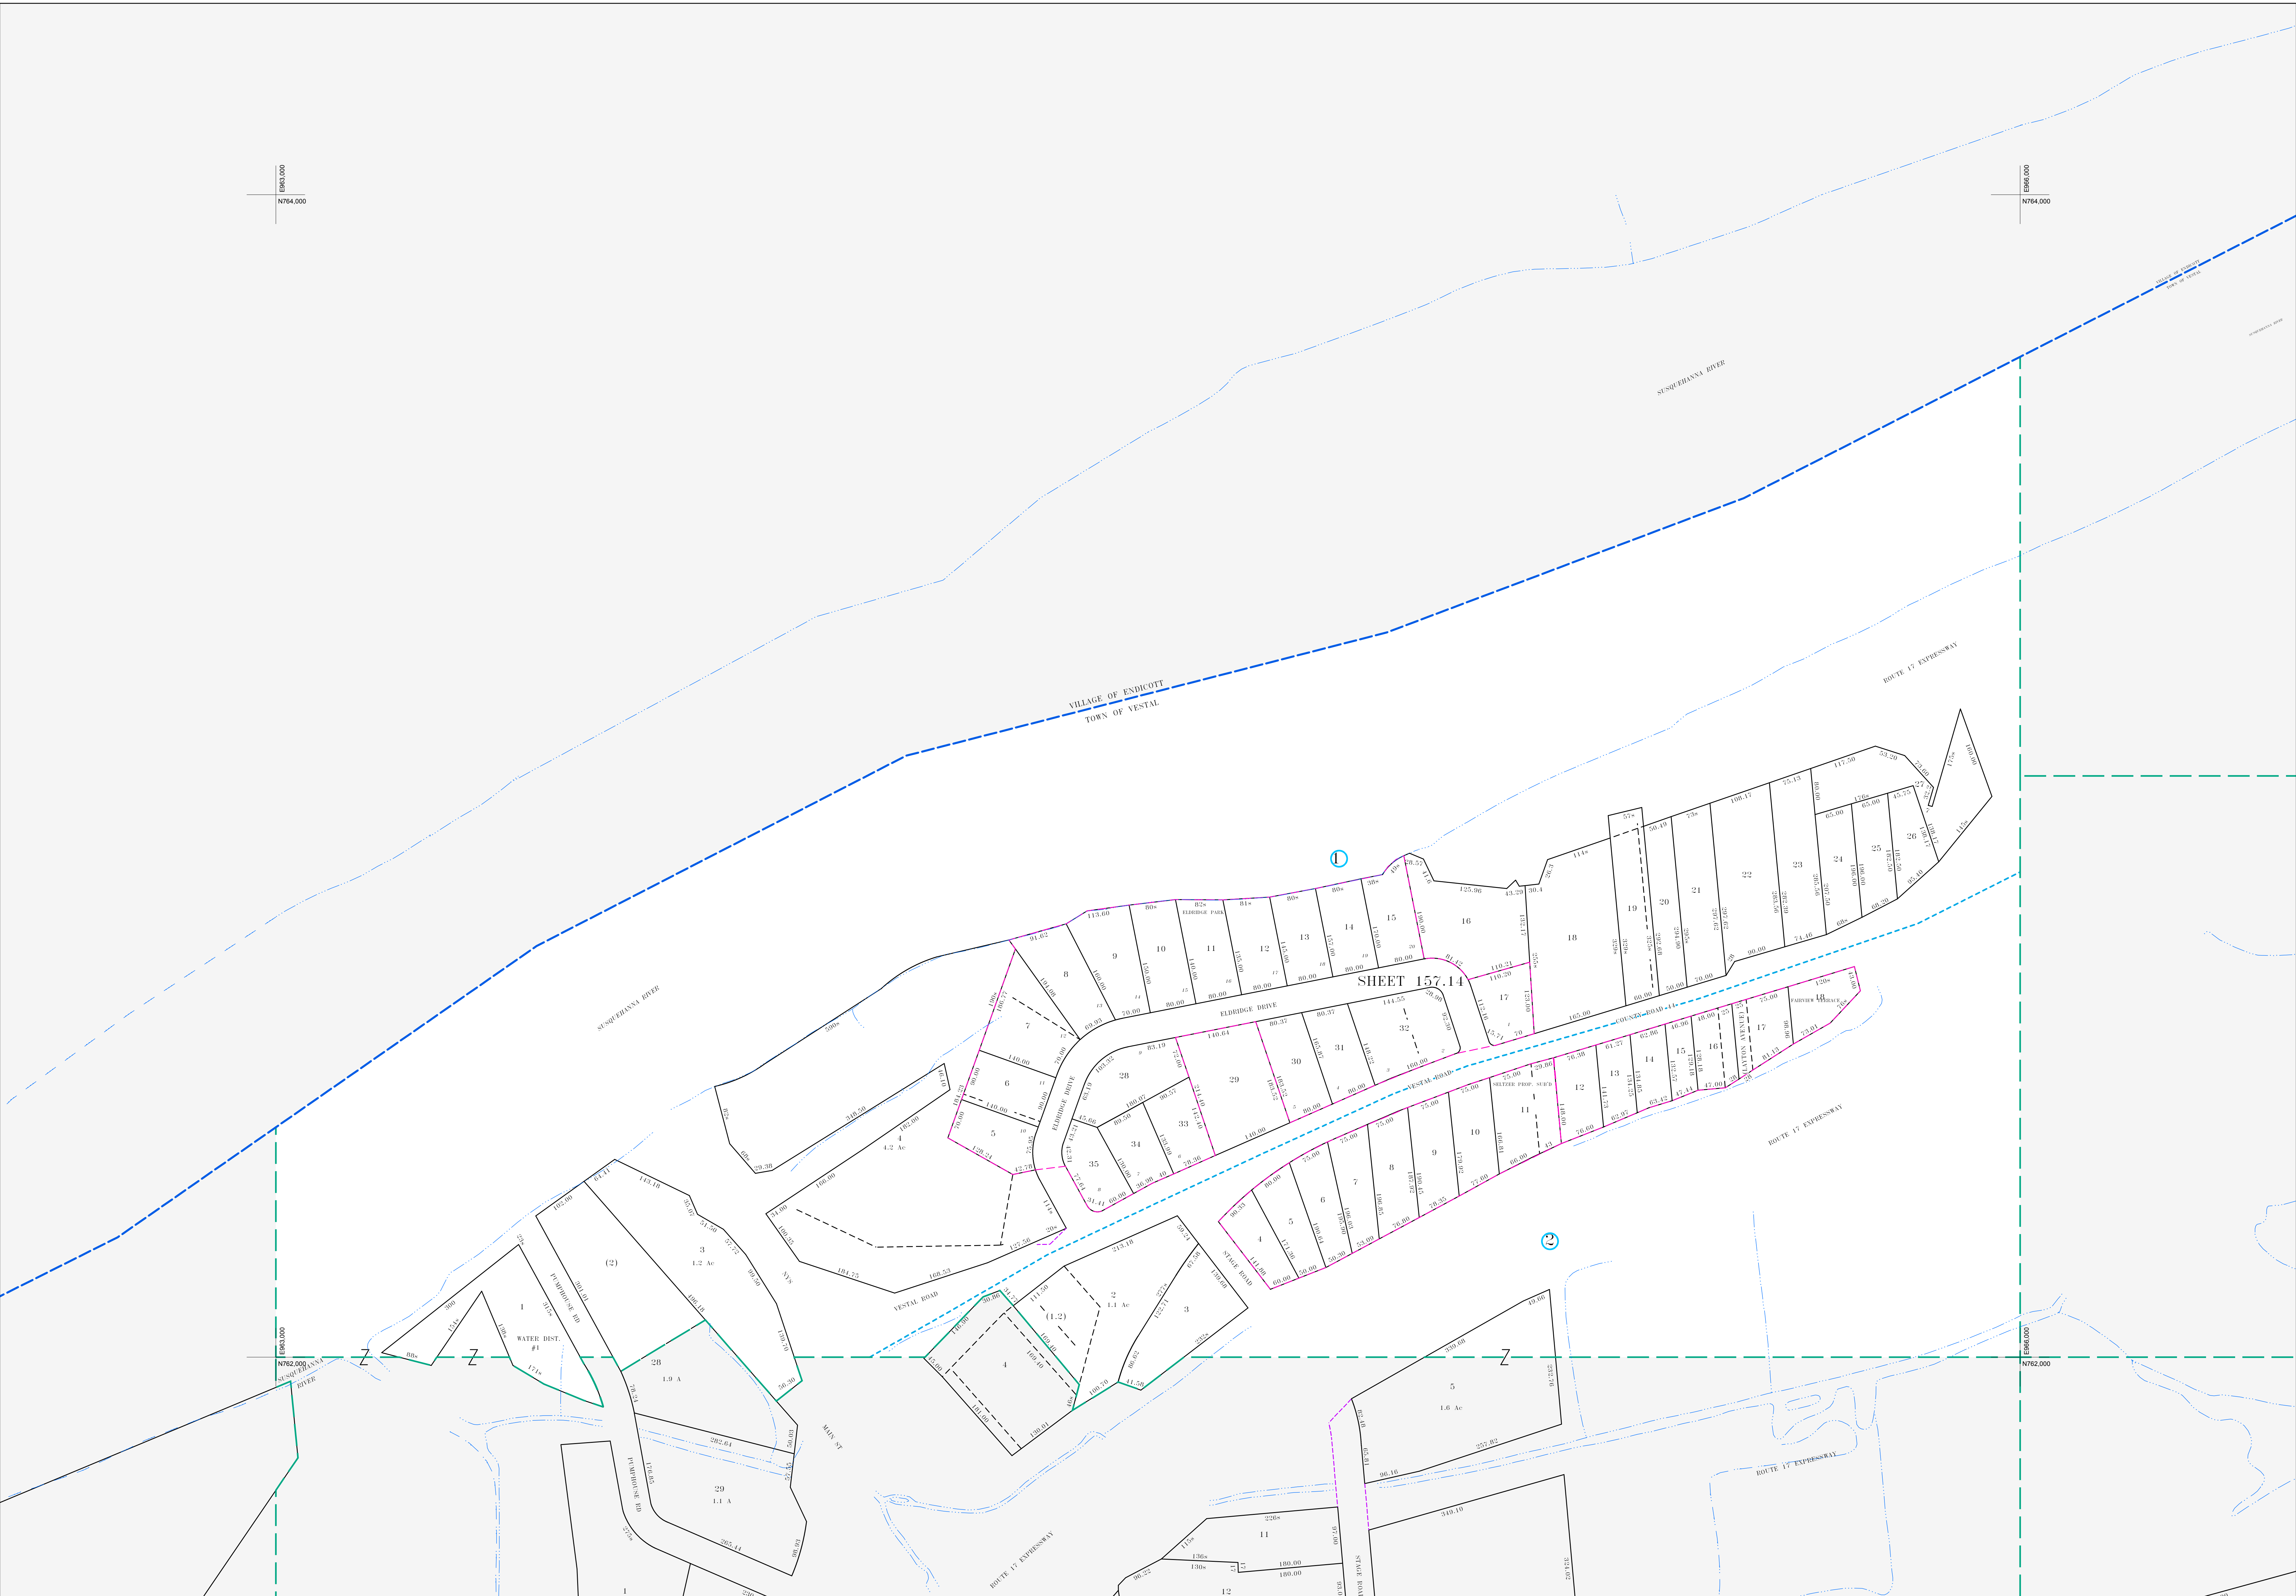

MAP REVISIONS		
DATE	MADE BY	REVISIONS
1/7/2010	DC	157.14-2-12 OUT OF 157.14-2-2
3/1/2002	DC	157.14-2-19 OUT OF 157.14-2-2
11/19/2001	DC	2000: Street into 157.14-2-16 & 17
3/29/2001	DC	157.14-0-19 OUT OF COUNTY ROAD
2/2/1996	TR	157.14-2-1.2 OUT OF 157.14-2-1

SCHOOL DISTRICT AND SPECIAL DISTRICTS	
FIRE: VESTAL FIRE DISTRICT	SCHOOL: VESTAL SCHOOL DISTRICT

LEGEND	
PROPERTY LINE	RAILROAD
RIGHT OF WAY LINE	STREAM
MUNICIPAL BOUNDARY	BLOCK LIMIT
SUBDIVISION LIMIT	SCHOOL DISTRICT LINE
COUNTY LINE	FIRE DISTRICT LINE
ORIGINAL LOT LINE	

NOTES COMMON OWNER	TAX MAP PARCEL NUMBER	08.00-1-10
PARCEL NUMBER	CALCULATED ACREAGE	20.5 A(±)
ORIGINAL SUBLOT NUMBER	DEED ACREAGE	20.5 A
	SCALED DIMENSION (FEET)	150.0
	DEED DIMENSION (FEET)	150
TAX MAP BLOCK NUMBER	COORDINATE LOCATOR	•

1983 North American Datum
New York State Plane, Central Zone

THIS MAP WAS PRODUCED FOR TAX PURPOSES ONLY AND IS NOT TO BE REPRODUCED OR USED FOR SURVEYING OR CONVEYANCING

VILLAGE	OF	ENDICOTT
ENDICOTT	157.18	157.19
157.17	157.18	157.19

TAX MAP
TOWN OF VESTAL
BROOME COUNTY, NEW YORK

MAP DATE: 7/31/1995

GRAPHIC SCALE - 1" = 100'

157.14